


PLAN OF ROOMS

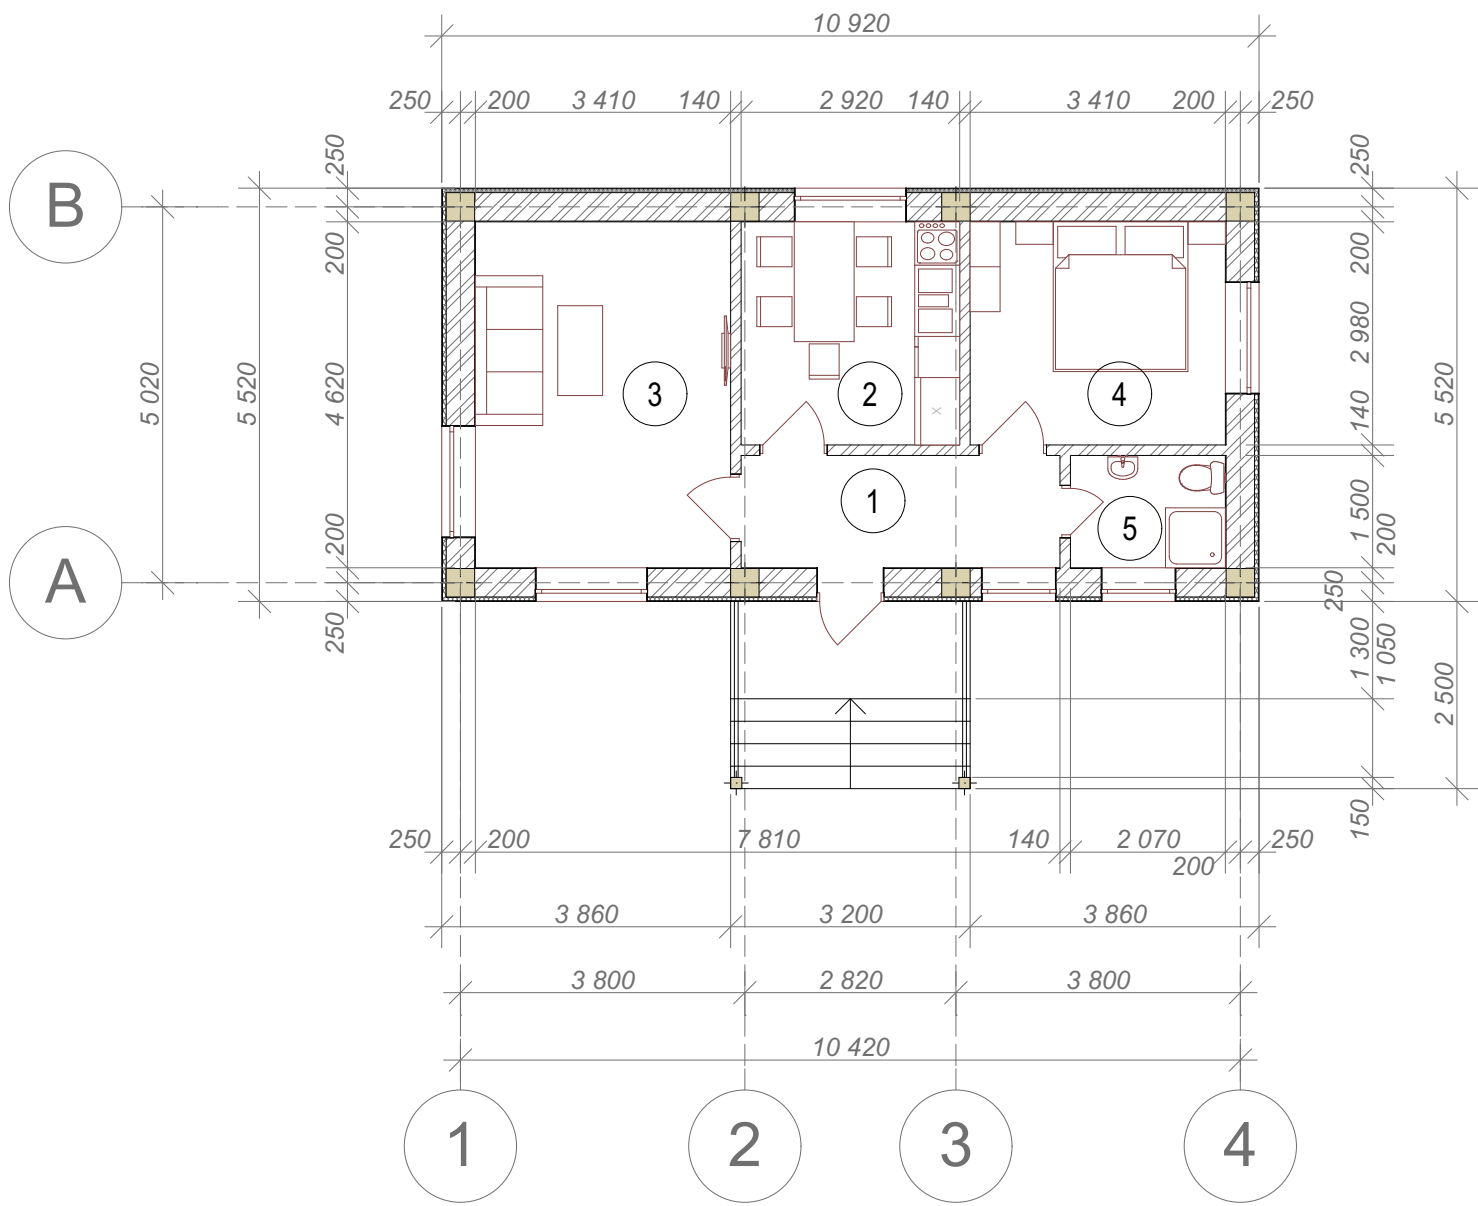

ROOM SPECIFICATION:		m ²
1	ENTRANCE	6,39
2	KITCHEN	8,70
3	LIVING ROOM	15,75
4	BEDROOM	10,16
5	WC	3,11
TOTAL AREA OF ROOMS		44,11 m ²
TOTAL AREA OF BUILDING		60,26 m ²

СОГЛАСОВАНО:


Взамен инв. N

Подпись и дата

Инв. N подл.

	NAME/SURNAME.	SIGNATR.	REV.	PROJECT NAME:		
				PROJECT NUMBER:		DATE:
ARCHITECT				ADRESS:		TYPE
ENGINEER						PAGE NO
						PAGES
DRAWN BY				LIST NAME: PLAN OF ROOMS		
CHECKED BY						

PLAN OF WALLS

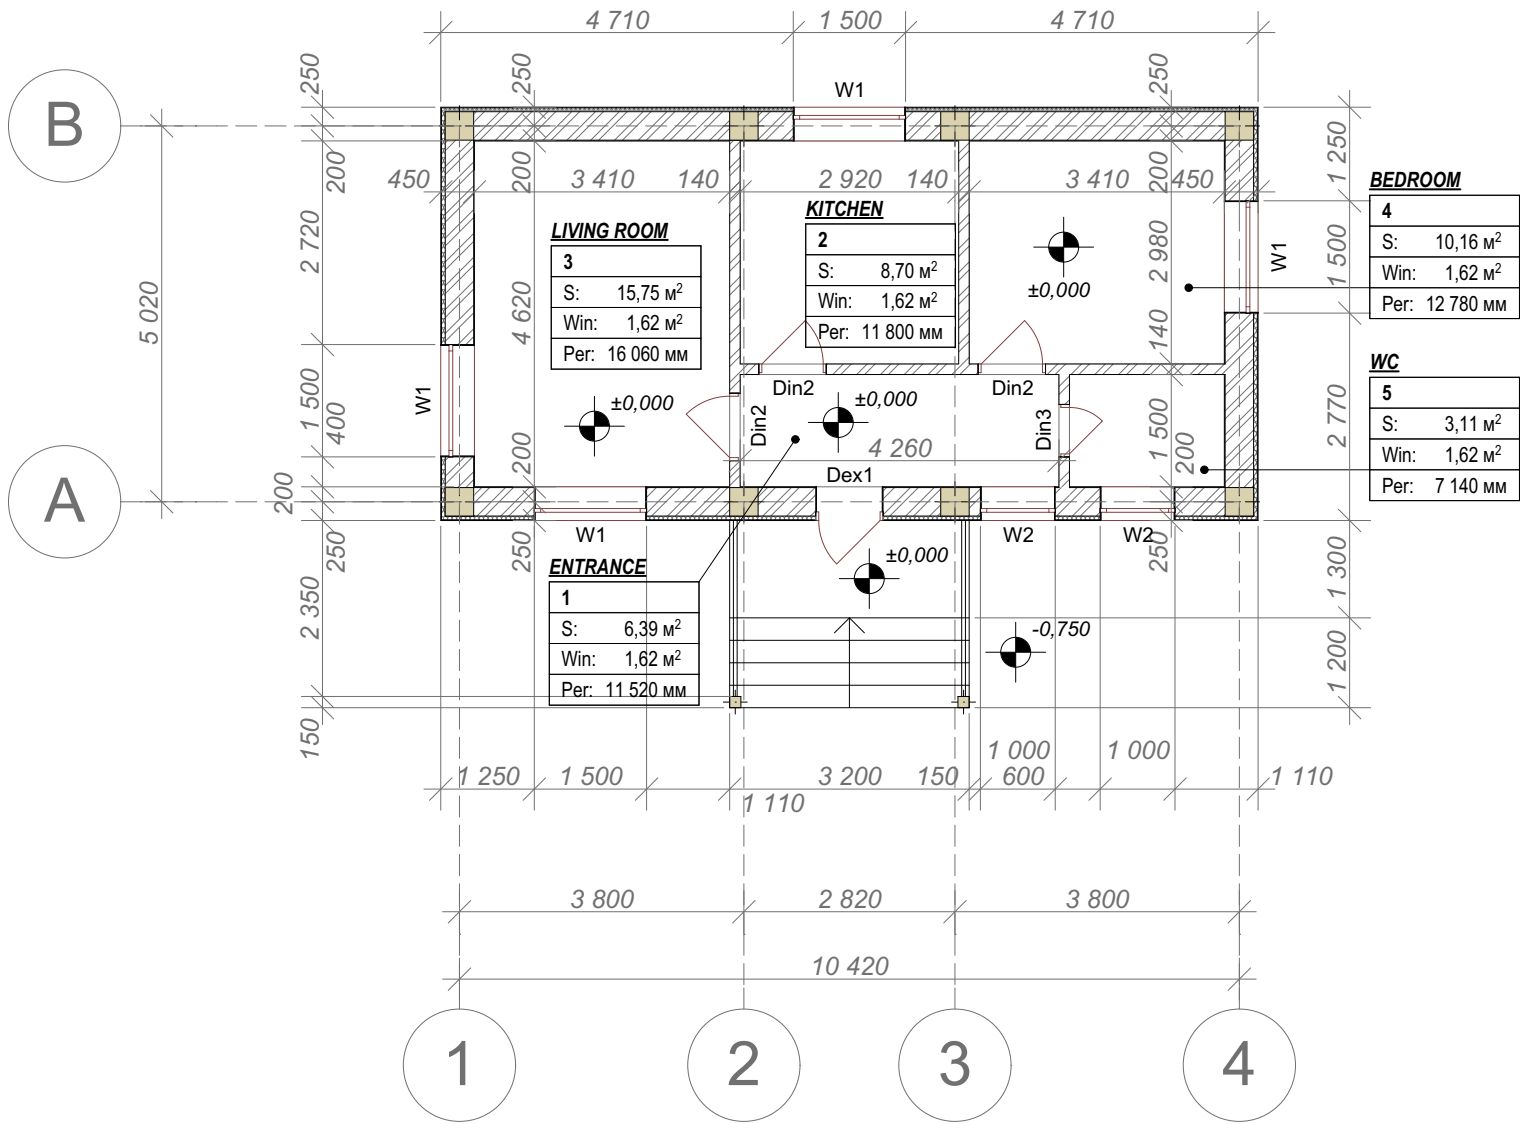

ROOM SPECIFICATION:

		m ²
1	ENTRANCE	6,39
2	KITCHEN	8,70
3	LIVING ROOM	15,75
4	BEDROOM	10,16
5	WC	3,11
TOTAL AREA OF ROOMS		44,11 m ²
TOTAL AREA OF BUILDING		60,26 m ²

	NAME/SURNAME.	SIGNATR.	REV.	PROJECT NAME:		
				PROJECT NUMBER:		DATE:
ARCHITECT				ADRESS:		TYPE
ENGINEER						PAGE NO
						PAGES
DRAWN BY				LIST NAME: PLAN OF WALLS		
CHECKED BY						


СОГЛАСОВАНО:

Взамен инв. N

Подпись и дата


Инв. N подл.

ROOF PLAN

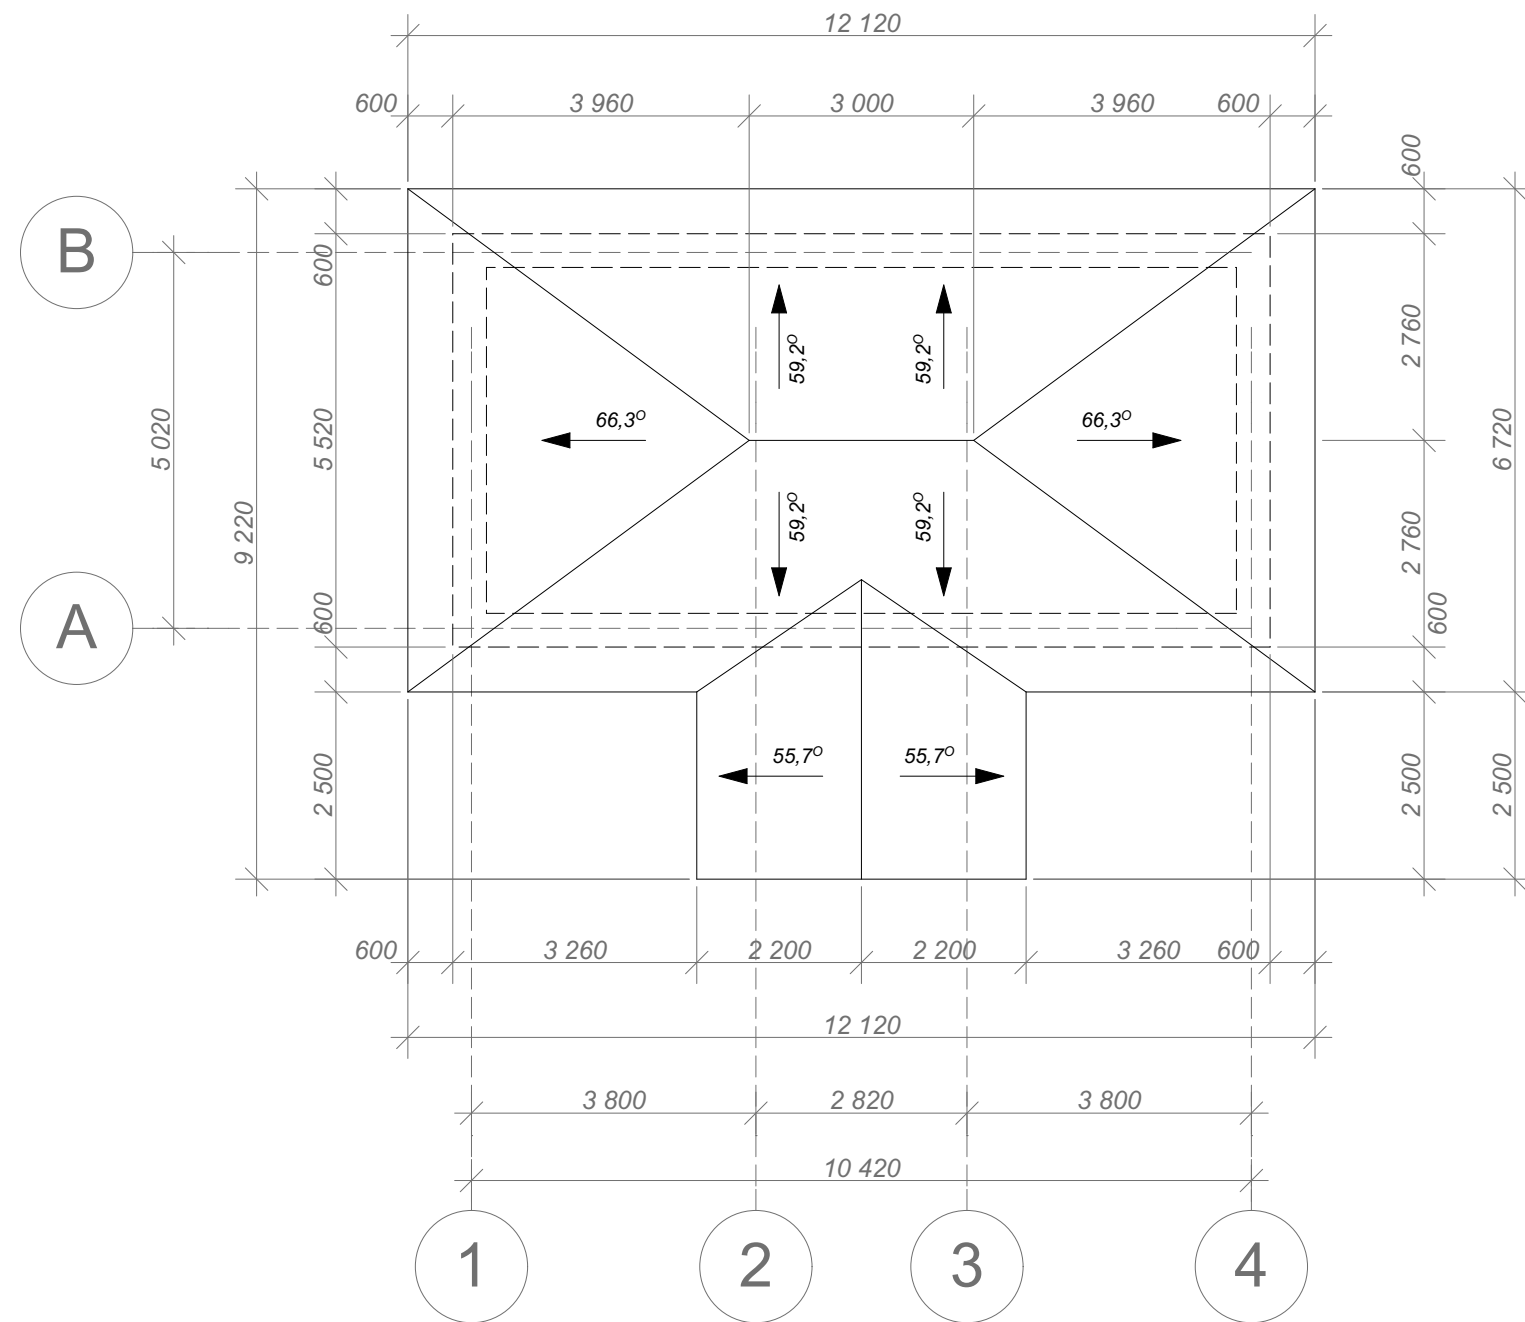


	NAME/SURNAME.	SIGNATR.	REV.	PROJECT NAME:					
				PROJECT NUMBER:			DATE:		
ARCHITECT				ADRESS:			TYPE	PAGE NO	PAGES
				LIST NAME: ROOF PLAN					

FACADE 1-4

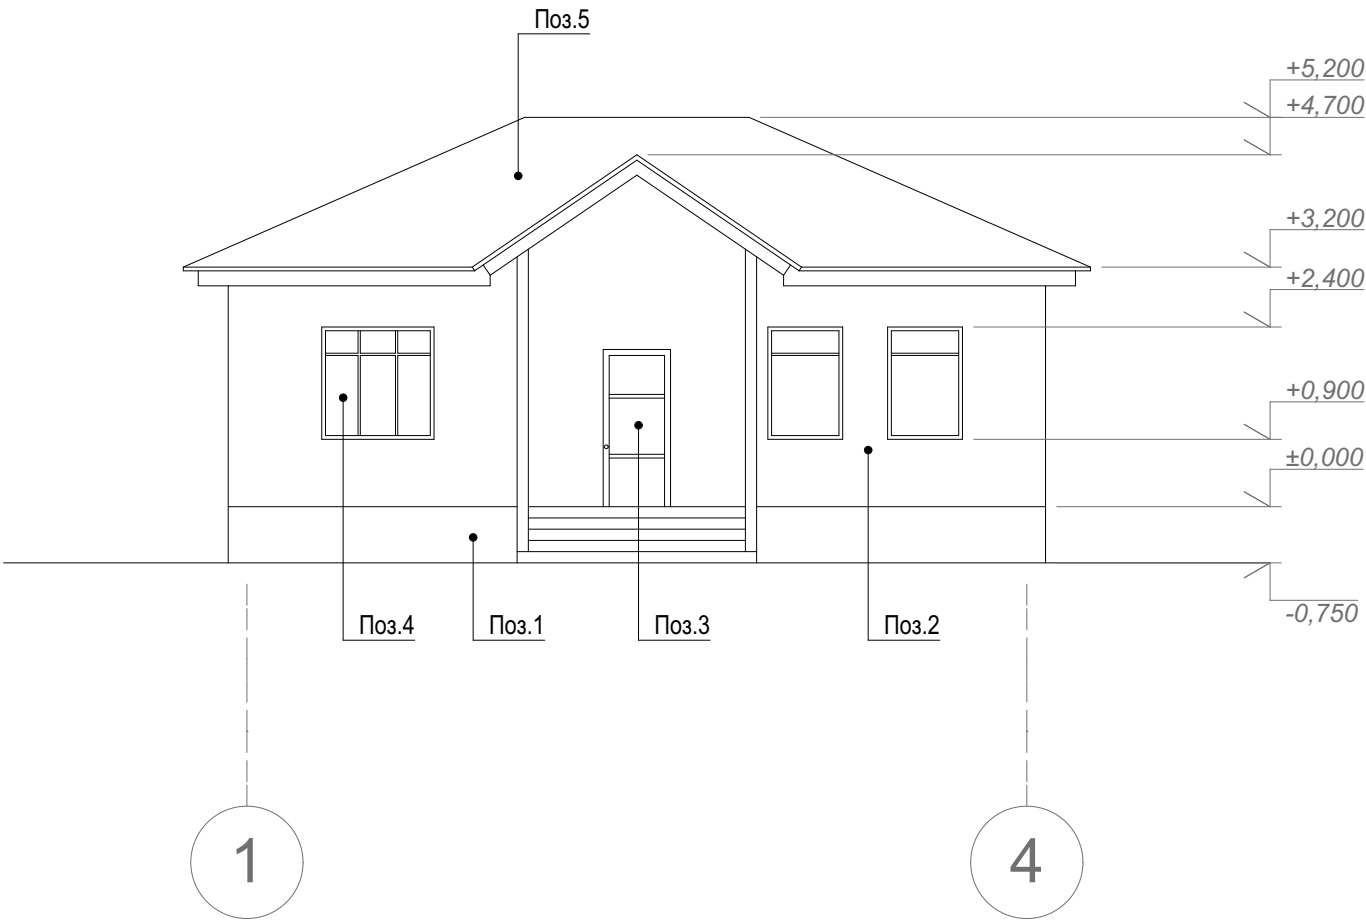

FACADE B-A

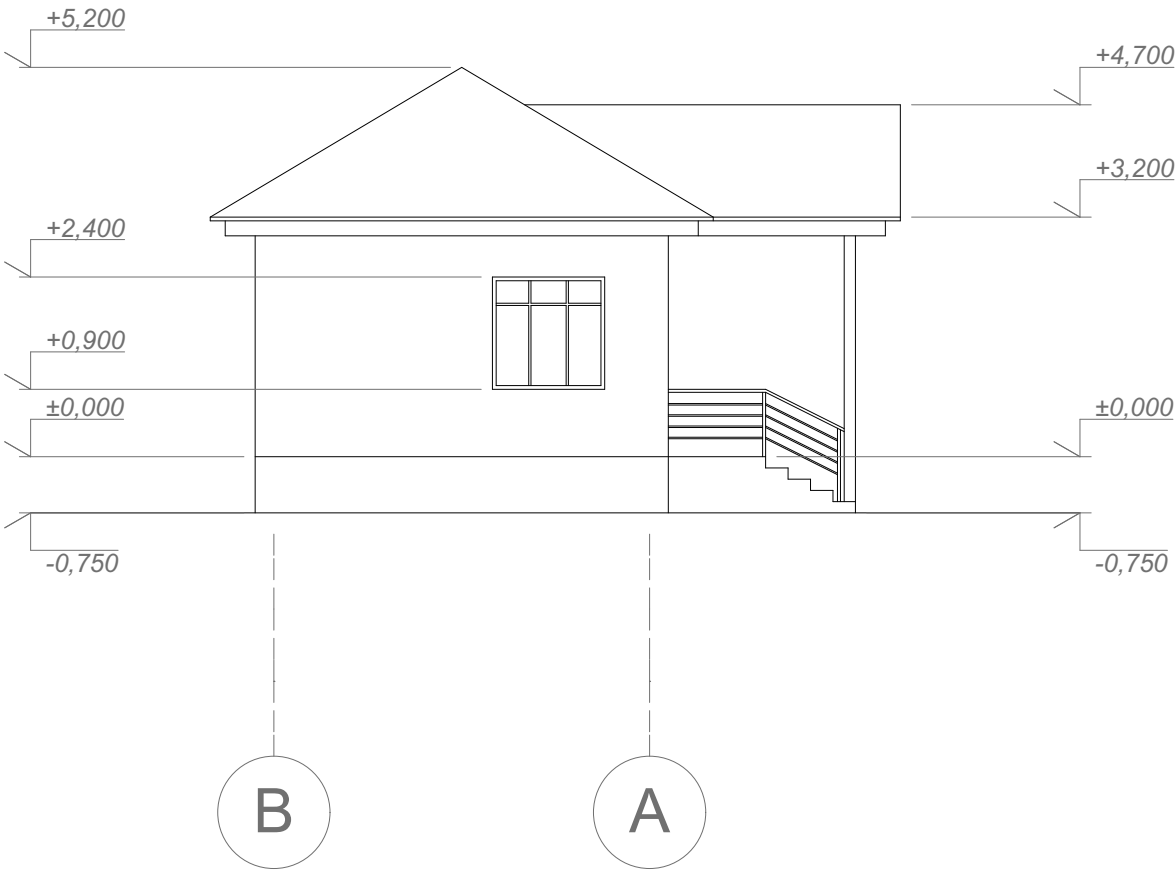

Ведомость отделки фасадов

Поз.отдели	Наименование элемента фасада	Наименование материала отделки
1	Фундамент	Керамический плиты
2	Стены	Штукатурка
3	Двери	Металлопластиковые
4	Окно	Металлопластиковые
5	Кровля	Крашенный профнастил

				PROJECT NAME:				
				PROJECT NUMBER:		DATE:		
				ADRESS:		TYPE	PAGE NO	PAGES
ARCHITECT								
ENGINEER								
				LIST NAME: FACADES				
DRAWN BY								
CHECKED BY								

СОГЛАСОВАНО:



Взамен инв. N

Подпись и дата

Инв. N подл.

FACADE 4-1

FACADE A-B

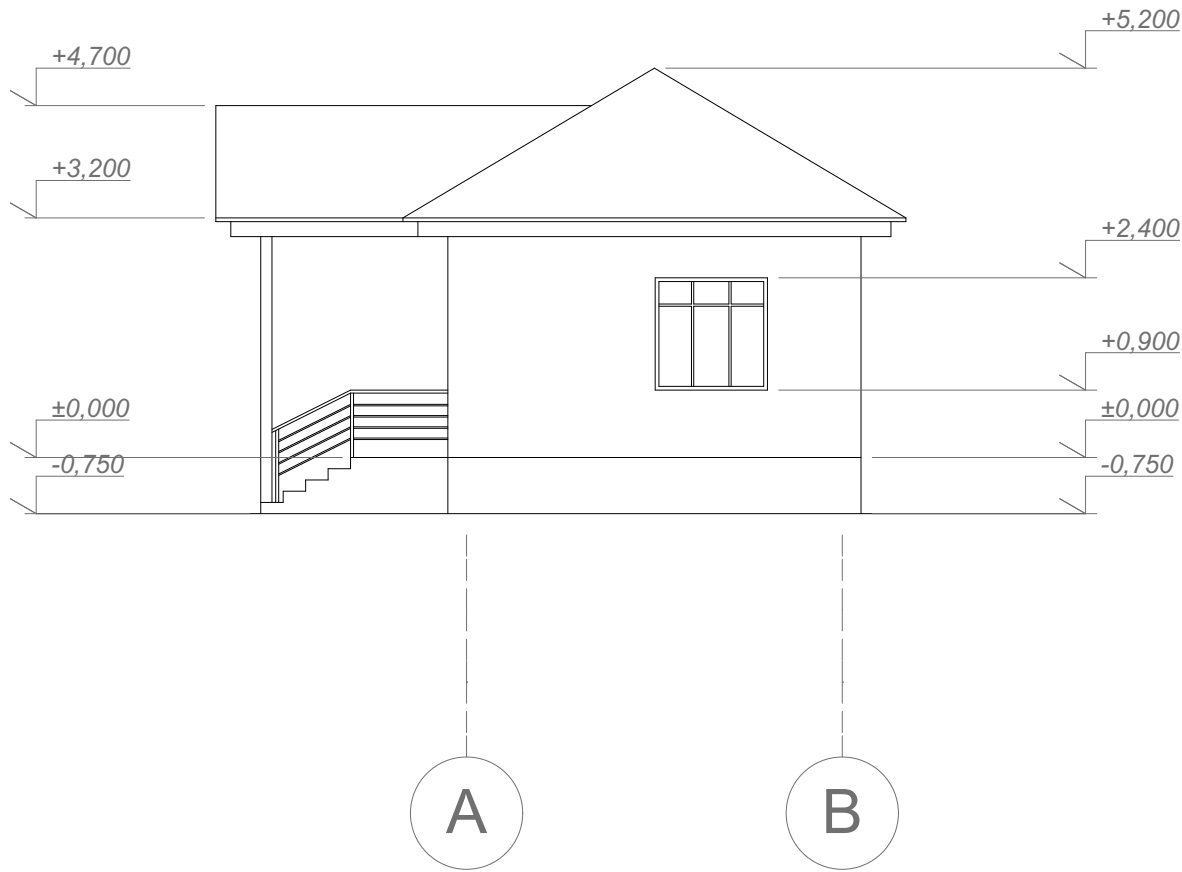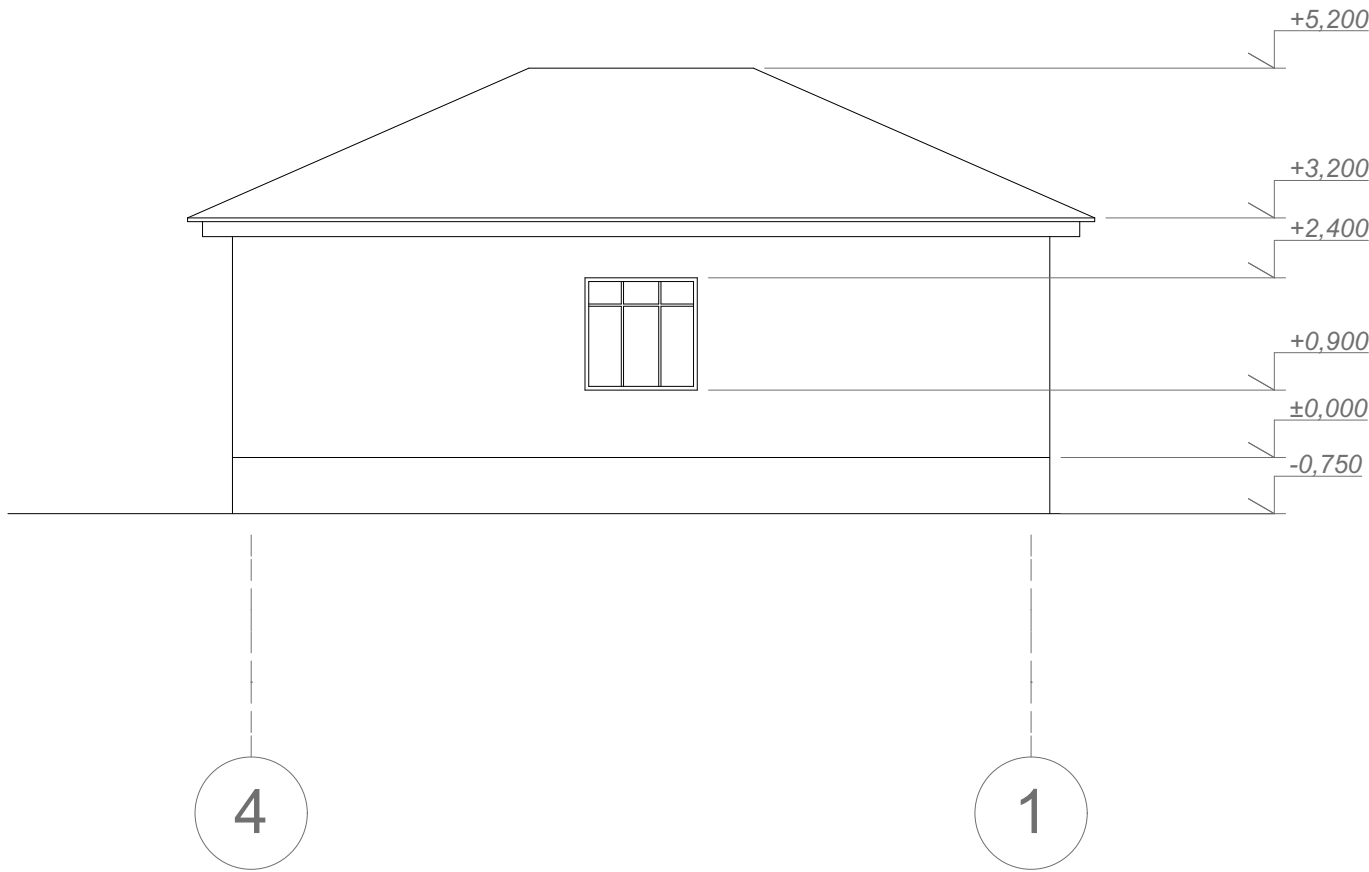

СОГЛАСОВАНО:

Взамен инв. N

Подпись и дата

Инв. N подл.

				PROJECT NAME:				
				PROJECT NUMBER:		DATE:		
ARCHITECT				ADRESS:		TYPE	PAGE NO	PAGES
ENGINEER								
DRAWN BY				LIST NAME: FACADES				
CHECKED BY								

СОГЛАСОВАНО:


Взамен инв. N

Подпись и дата

Инв. N подл.

SECTION 1-1






factory acrylic coated galvanyzed metal roofing t=0,5mm
purlins, 50x50mm
rafters, 50x150mm
batt insulation R-19
concrete slab
gypsum board ceiling

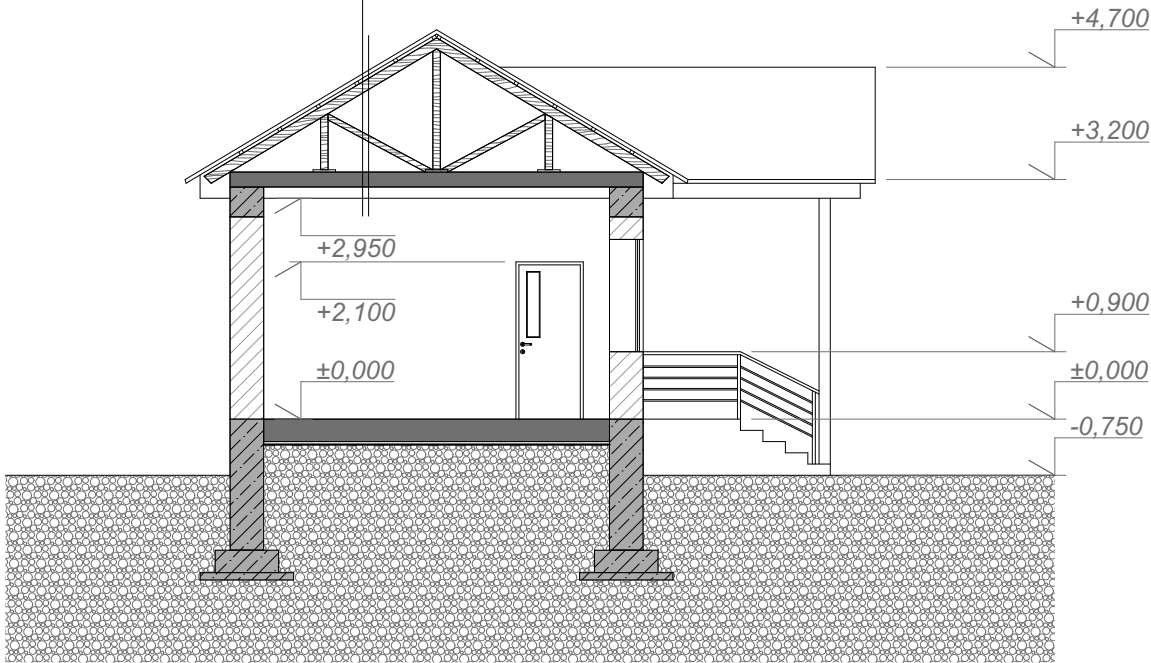

B


A

SPECIFICATION OF DOORS AND WINDOWS:

 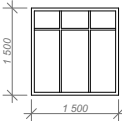 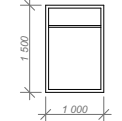 	<u>Dex1</u> Exterior Aluminium Door = 1 pc		<u>W1</u> Exterior PVC Window = 4 pcs
	<u>Din2</u> Exterior Aluminium Door = 3 pcs		<u>W2</u> Exterior PVC Window = 2 pcs
	<u>Din3</u> Exterior Aluminium Door = 1 pcs		

SECTION 2-2

factory acrylic coated galvanyzed metal roofing t=0,5mm
purlins, 50x50mm
rafters, 50x150mm
batt insulation R-19
concrete slab
gypsum board ceiling

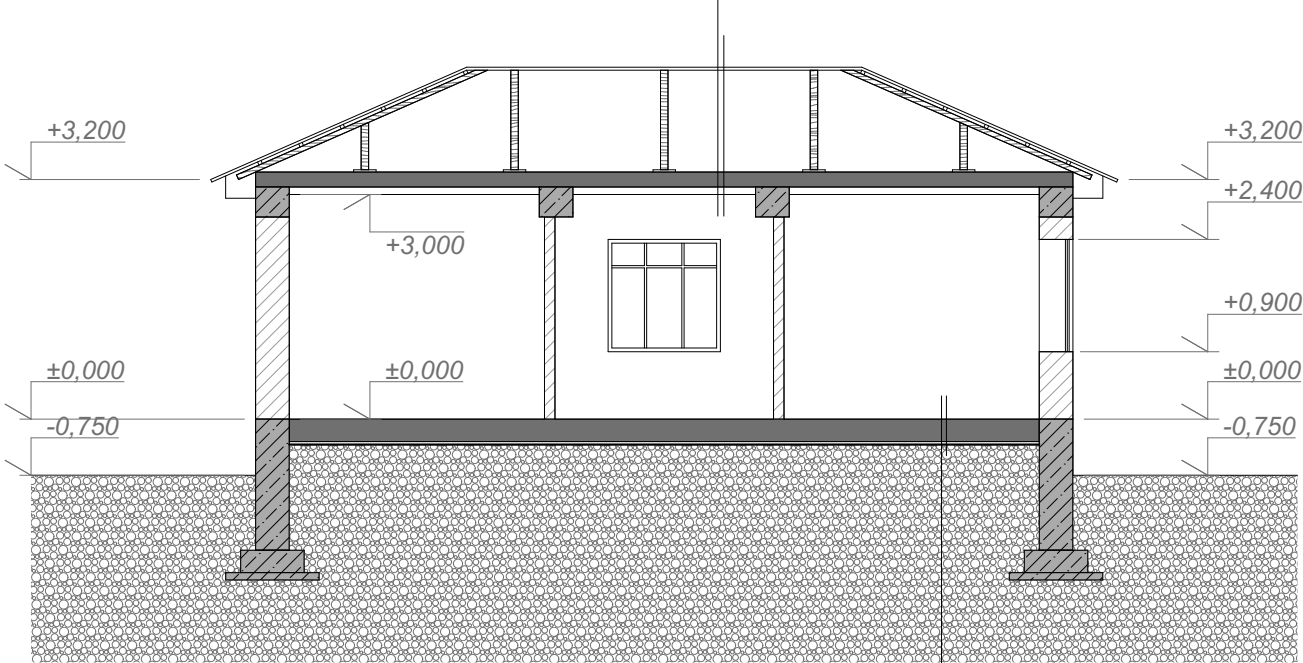


1

4

laminate floor deck or ceramic tile
slab on floor
concrete floor
poluethylene vapor barrier
termite treeted compacted fill
ground

				PROJECT NAME:	
				PROJECT NUMBER:	DATE:
				ADRESS:	TYPE
					PAGE NO
					PAGES
ARCHITECT				LIST NAME: SECTIONS	
ENGINEER					
DRAWN BY					
CHECKED BY					

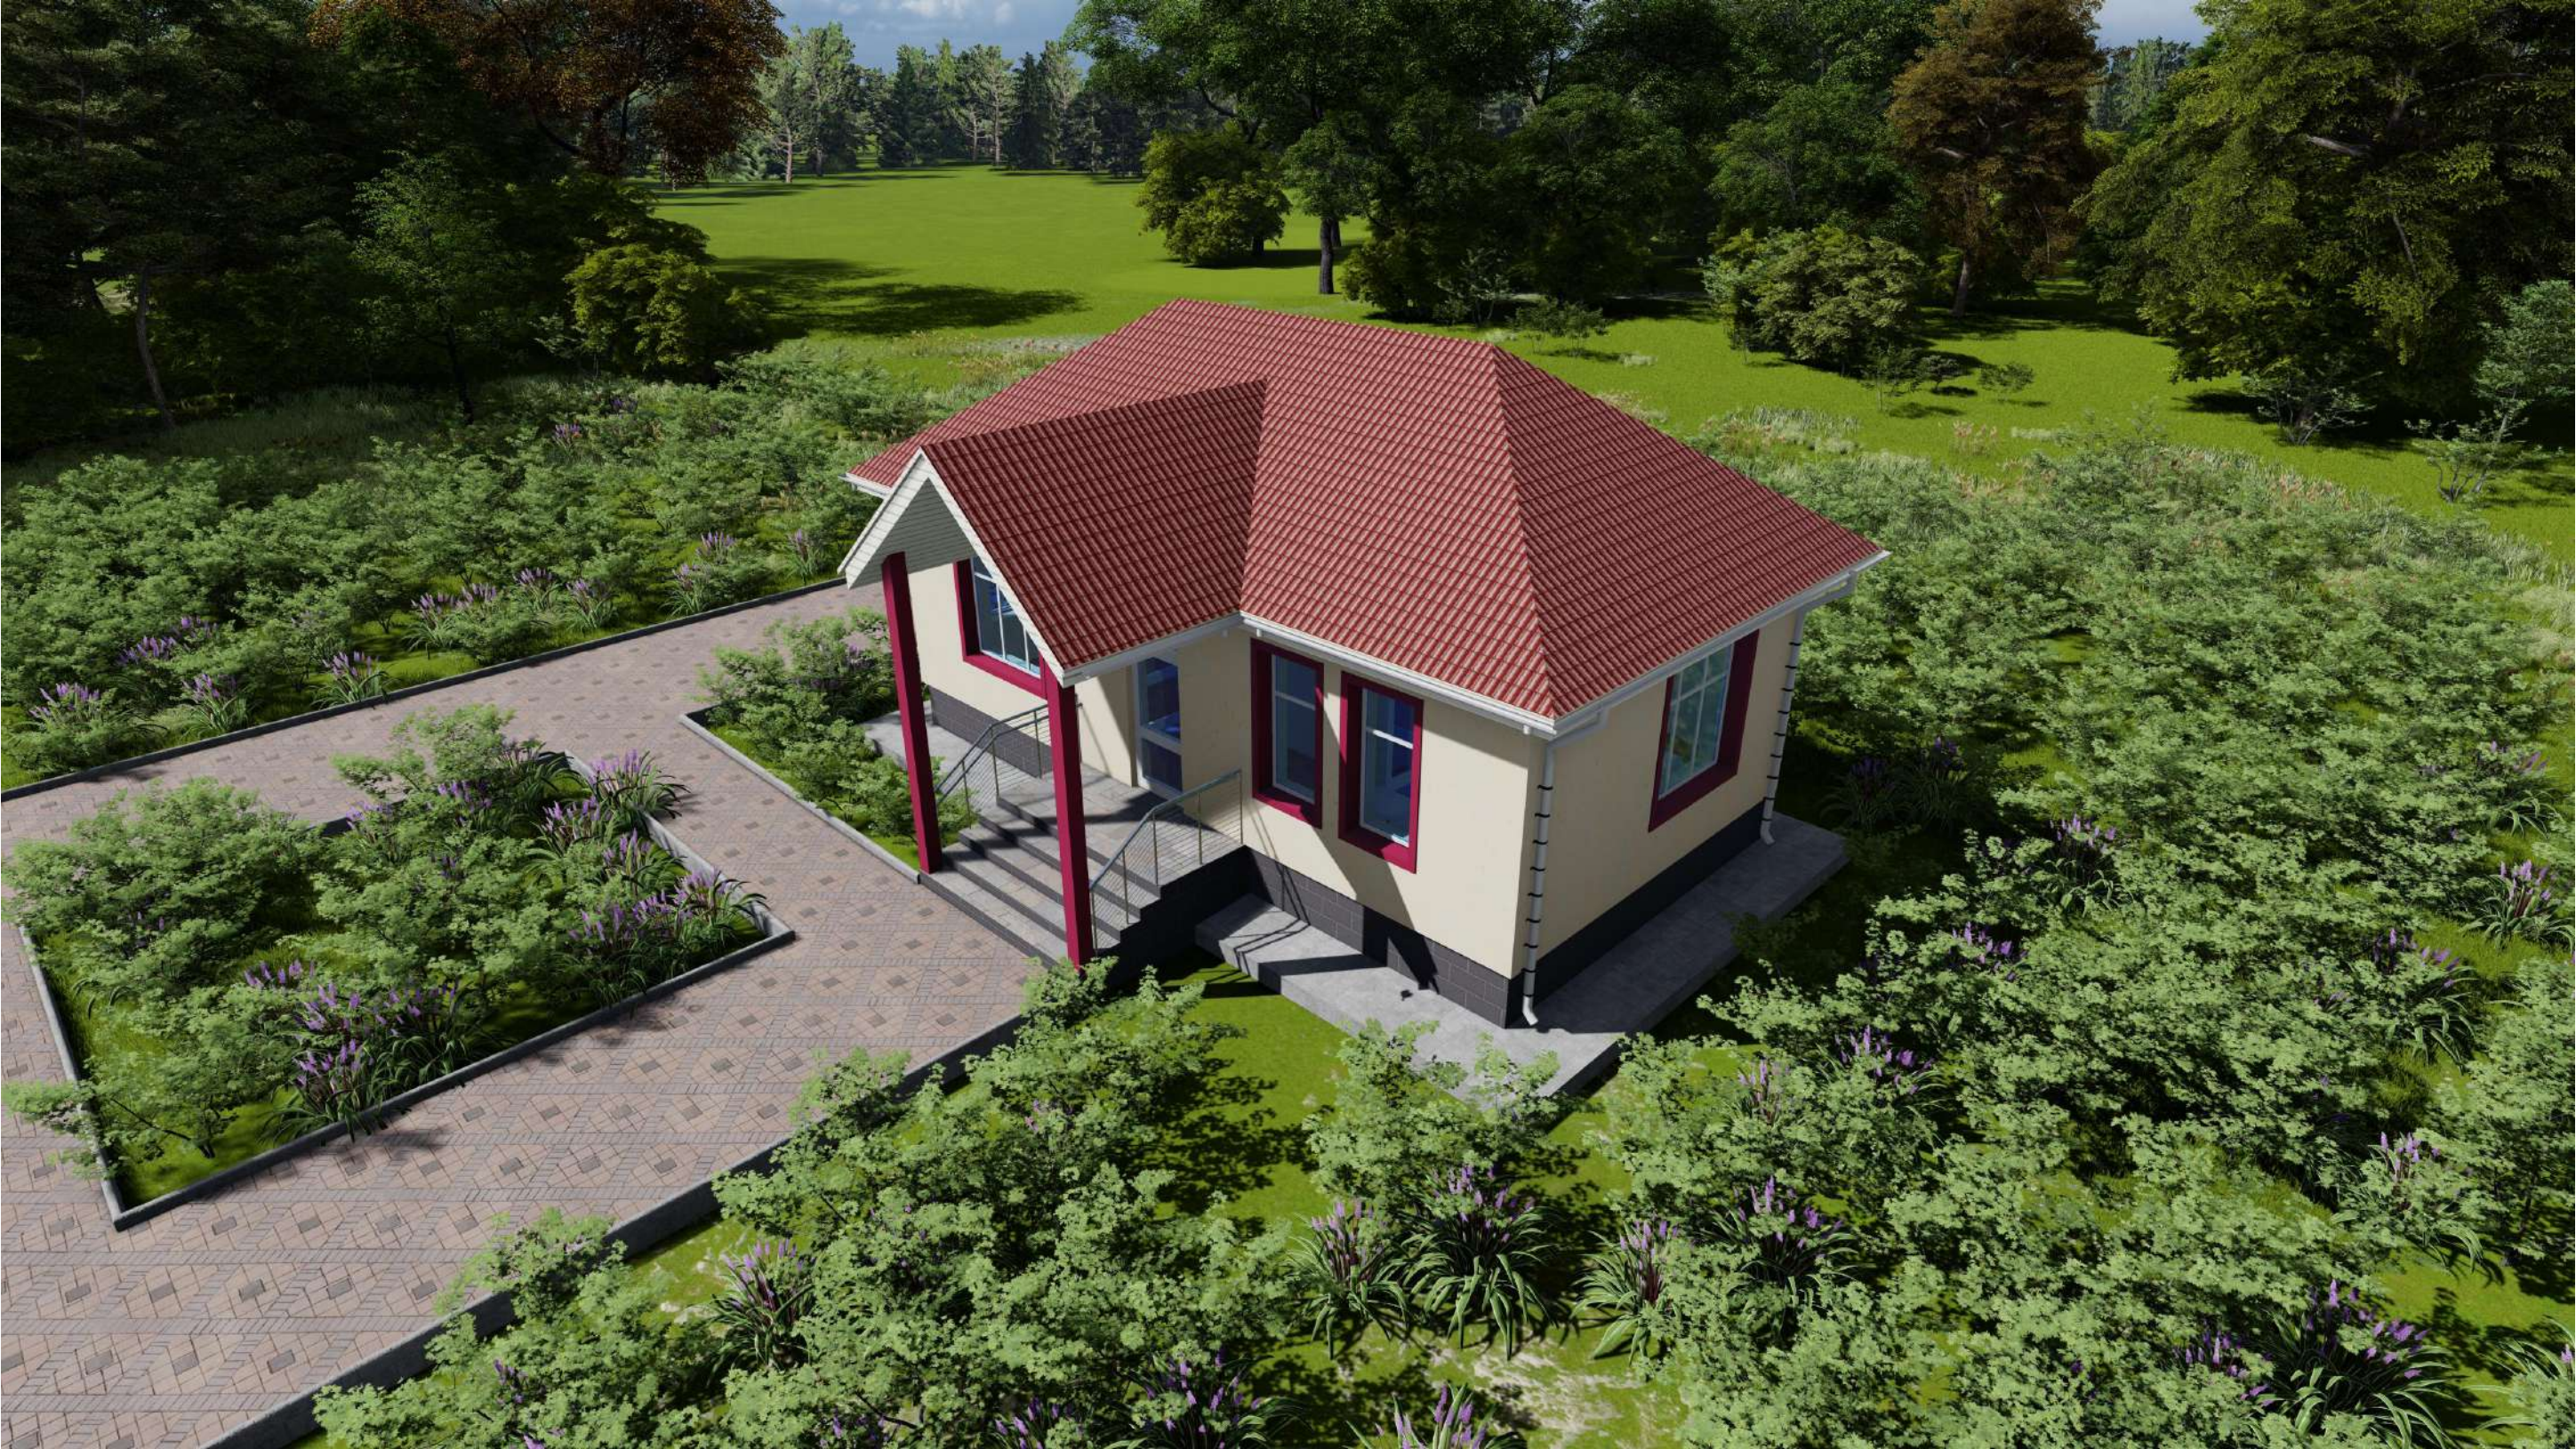

СОГЛАСОВАНО:			
Имя, N подл.		Подпись и дата	Взамен инв. N

	NAME/SURNAME	SIGNATR	REV.	PROJECT NAME:			
				PROJECT NUMBER:		DATE:	
ARCHITECT				ADDRESS:		TYPE	PAGE NO
ENGINEER							PAGES
DRAWN BY				LIST NAME: PERSPECTIVE			
CHECKED BY							

PERSPECTIVE



СОГЛАСОВАНО:			
Изм. N подл.	Подпись и дата	Взам. инв. N	

	NAME/SURNAME	SIGNATR	REV.	PROJECT NAME:		
				PROJECT NUMBER:		DATE:
ARCHITECT				ADRESS:	TYPE	PAGE NO
ENGINEER						PAGES
DRAWN BY				LIST NAME: PERSPECTIVE		
CHECKED BY						