



PIT EXCAVATION PLAN

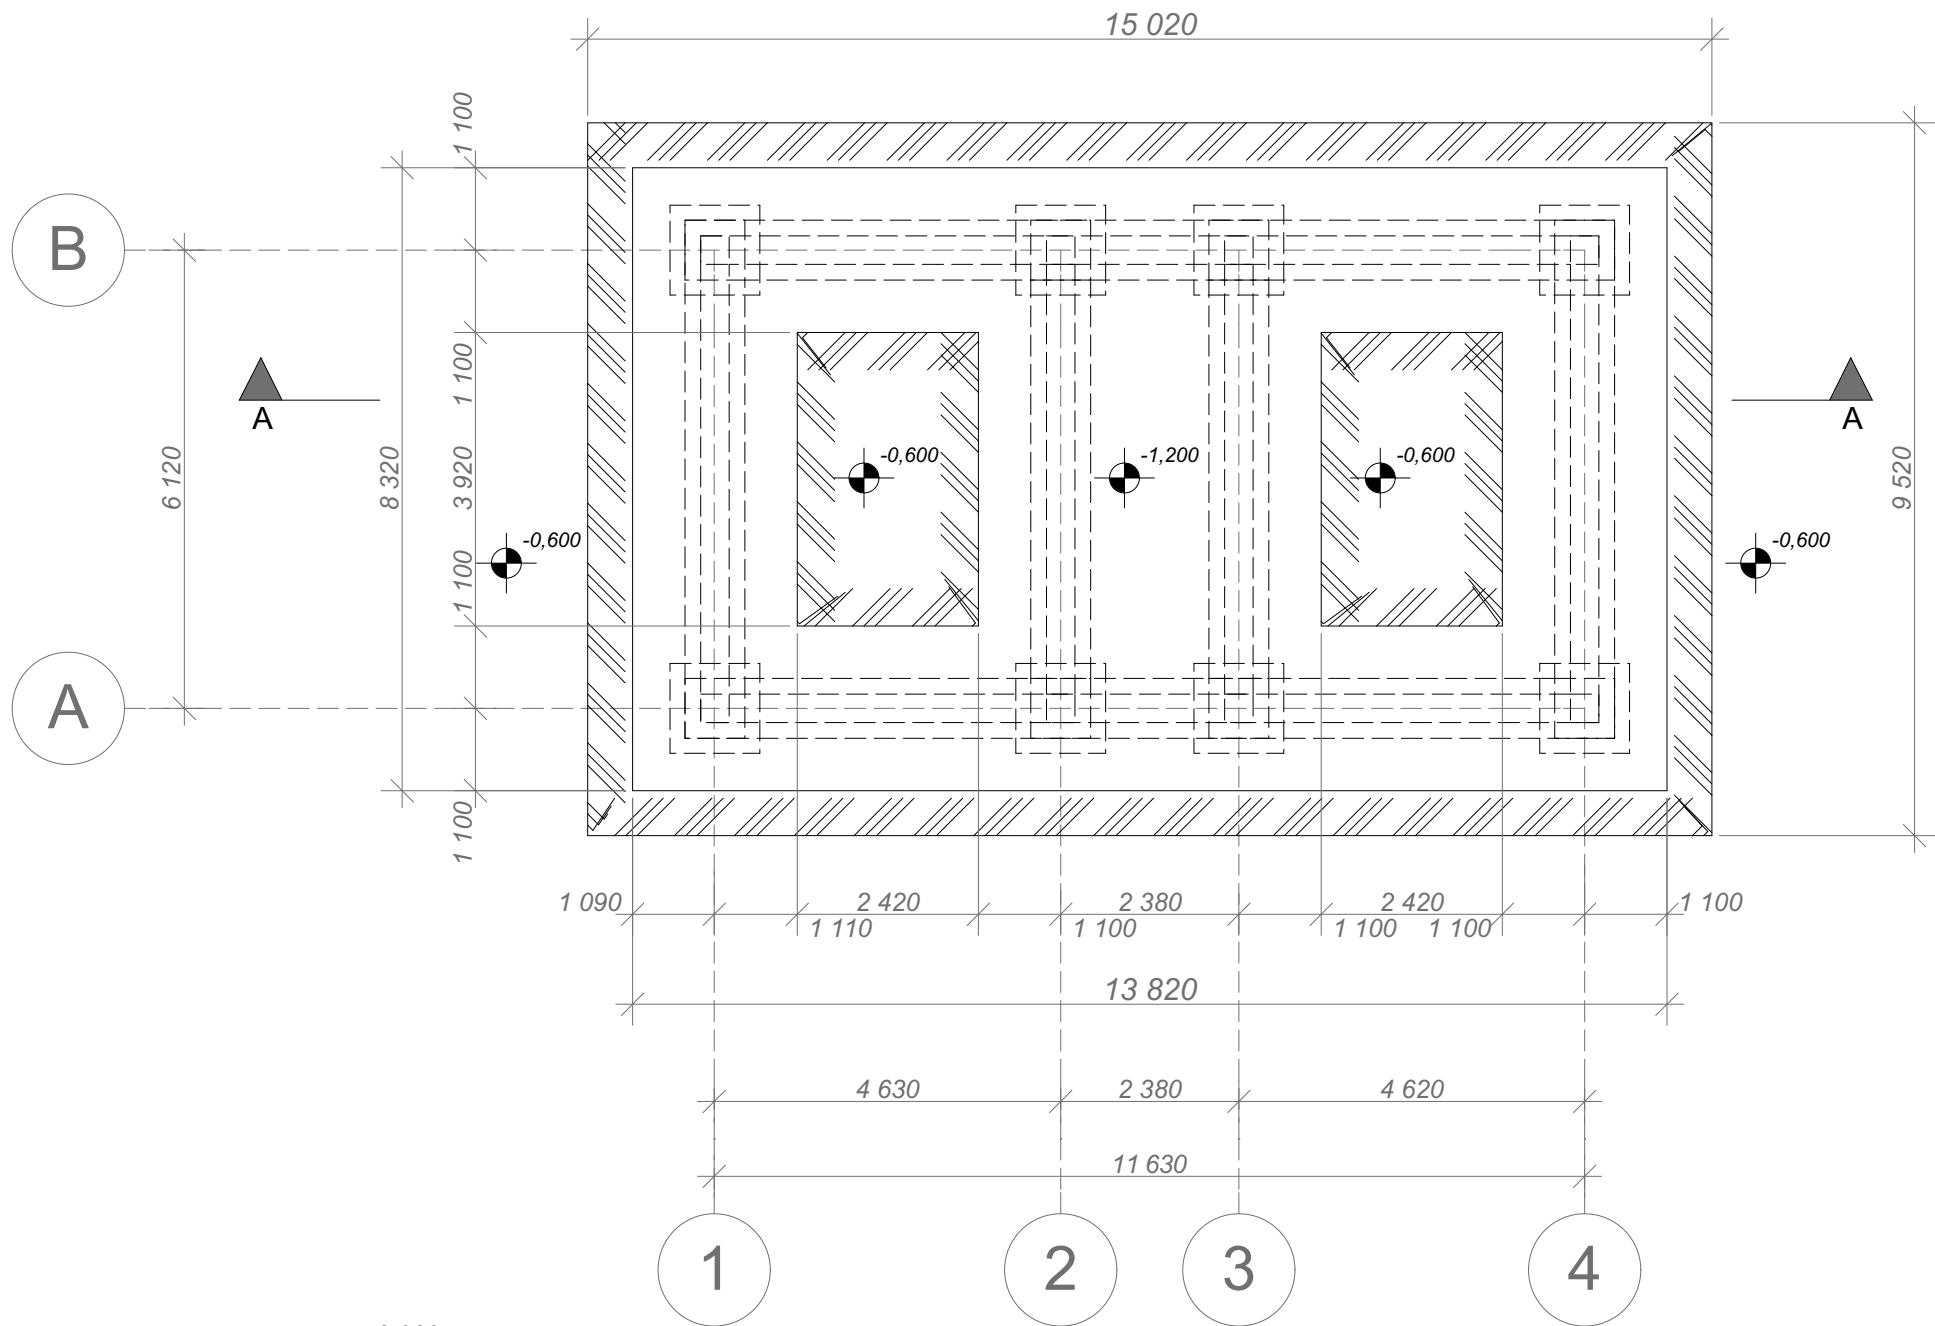

SECTION A-A

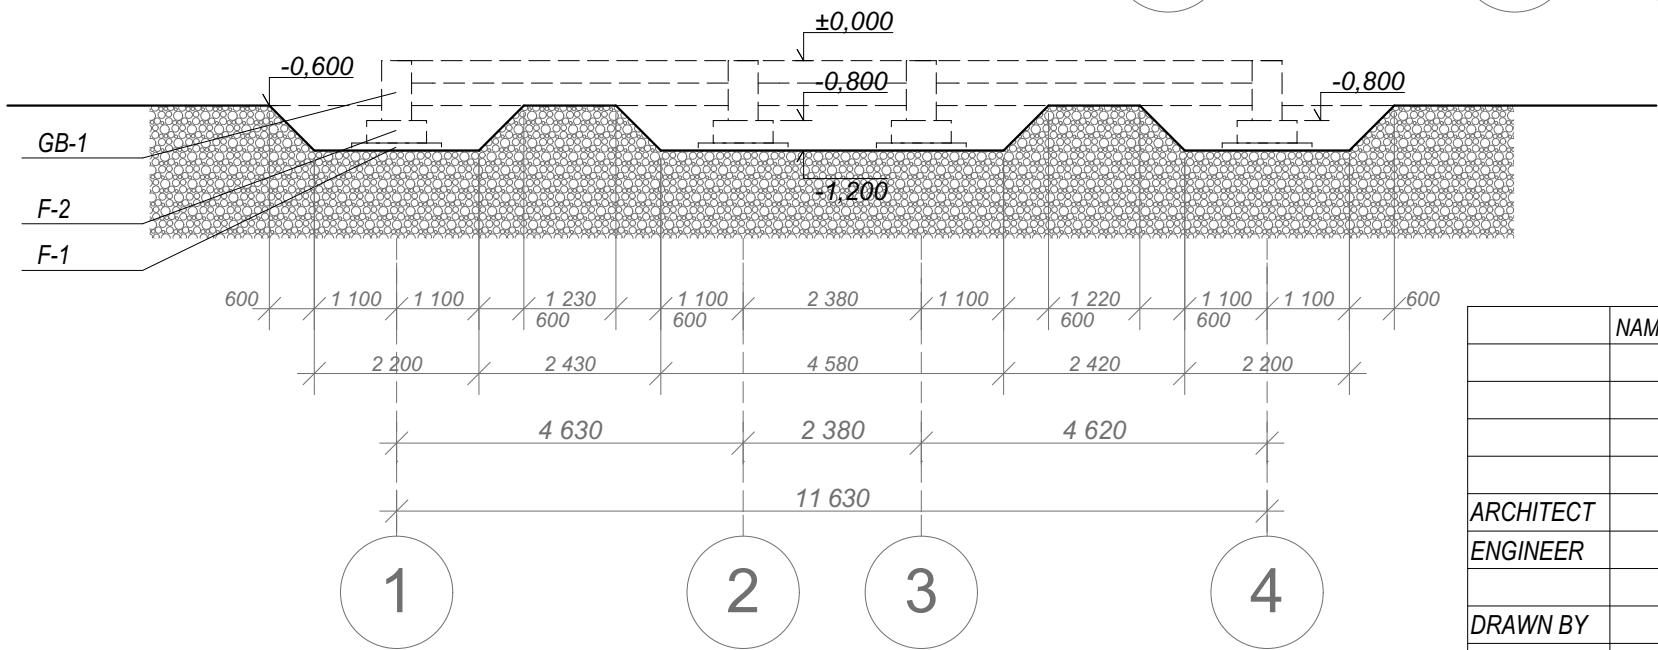

	NAME/SURNAME	SIGNATR	REV.	PROJECT NAME:		
				PROJECT NUMBER:		DATE:
ARCHITECT				ADDRESS:		TYPE
ENGINEER						PAGE NO
						PAGES
DRAWN BY				LIST NAME: PIT PLAN		
CHECKED BY						


СОГЛАСОВАНО:

Взамен инв. N

Подпись и дата

Инв. N подл.

PLAN OF ROOMS

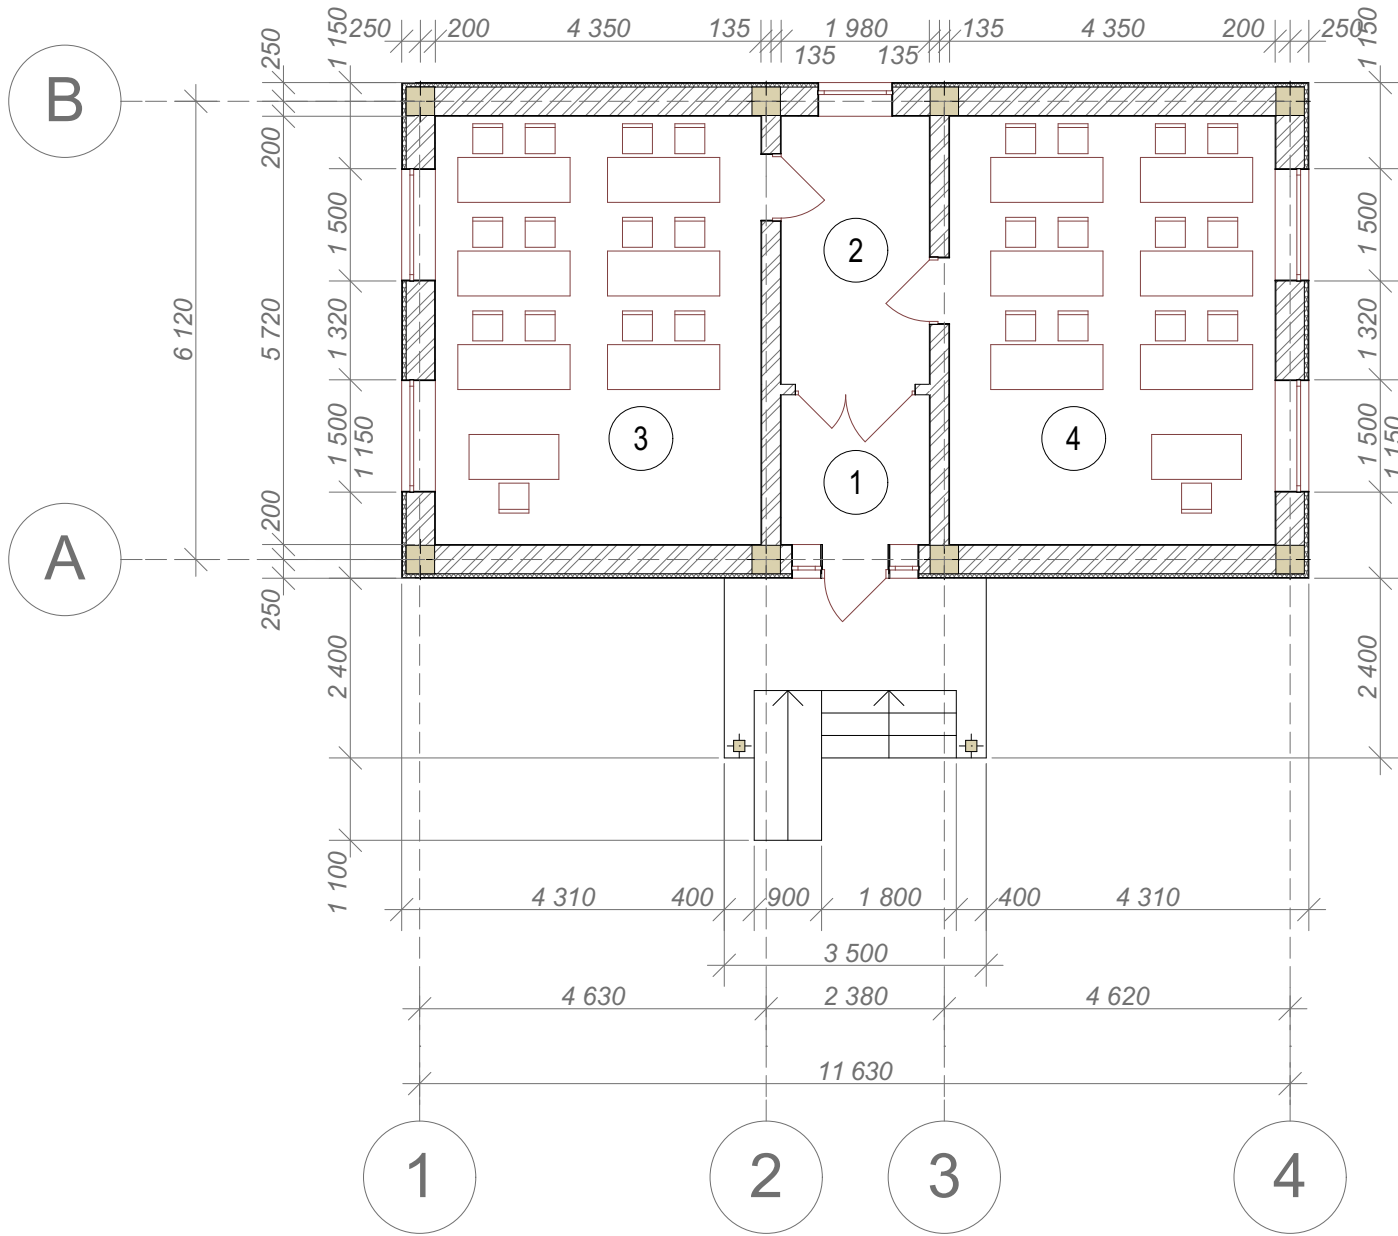

ROOM SPECIFICATION:		m ²
1	ENTRANCE	3,96
2	CORRIDOR	7,09
3	CLASS ROOM	24,88
4	CLASS ROOM	24,88
TOTAL AREA OF ROOMS		60,81 m ²
TOTAL AREA OF BUILDING		80,23 m ²

СОГЛАСОВАНО:


Взамен инв. N

Подпись и дата

Инв. N подл.

	NAME/SURNAME.	SIGNATR.	REV.	PROJECT NAME:		
				PROJECT NUMBER:		DATE:
ARCHITECT				ADRESS:		TYPE
ENGINEER						PAGE NO
						PAGES
DRAWN BY				LIST NAME: PLAN OF ROOMS		
CHECKED BY						

PLAN OF WALLS

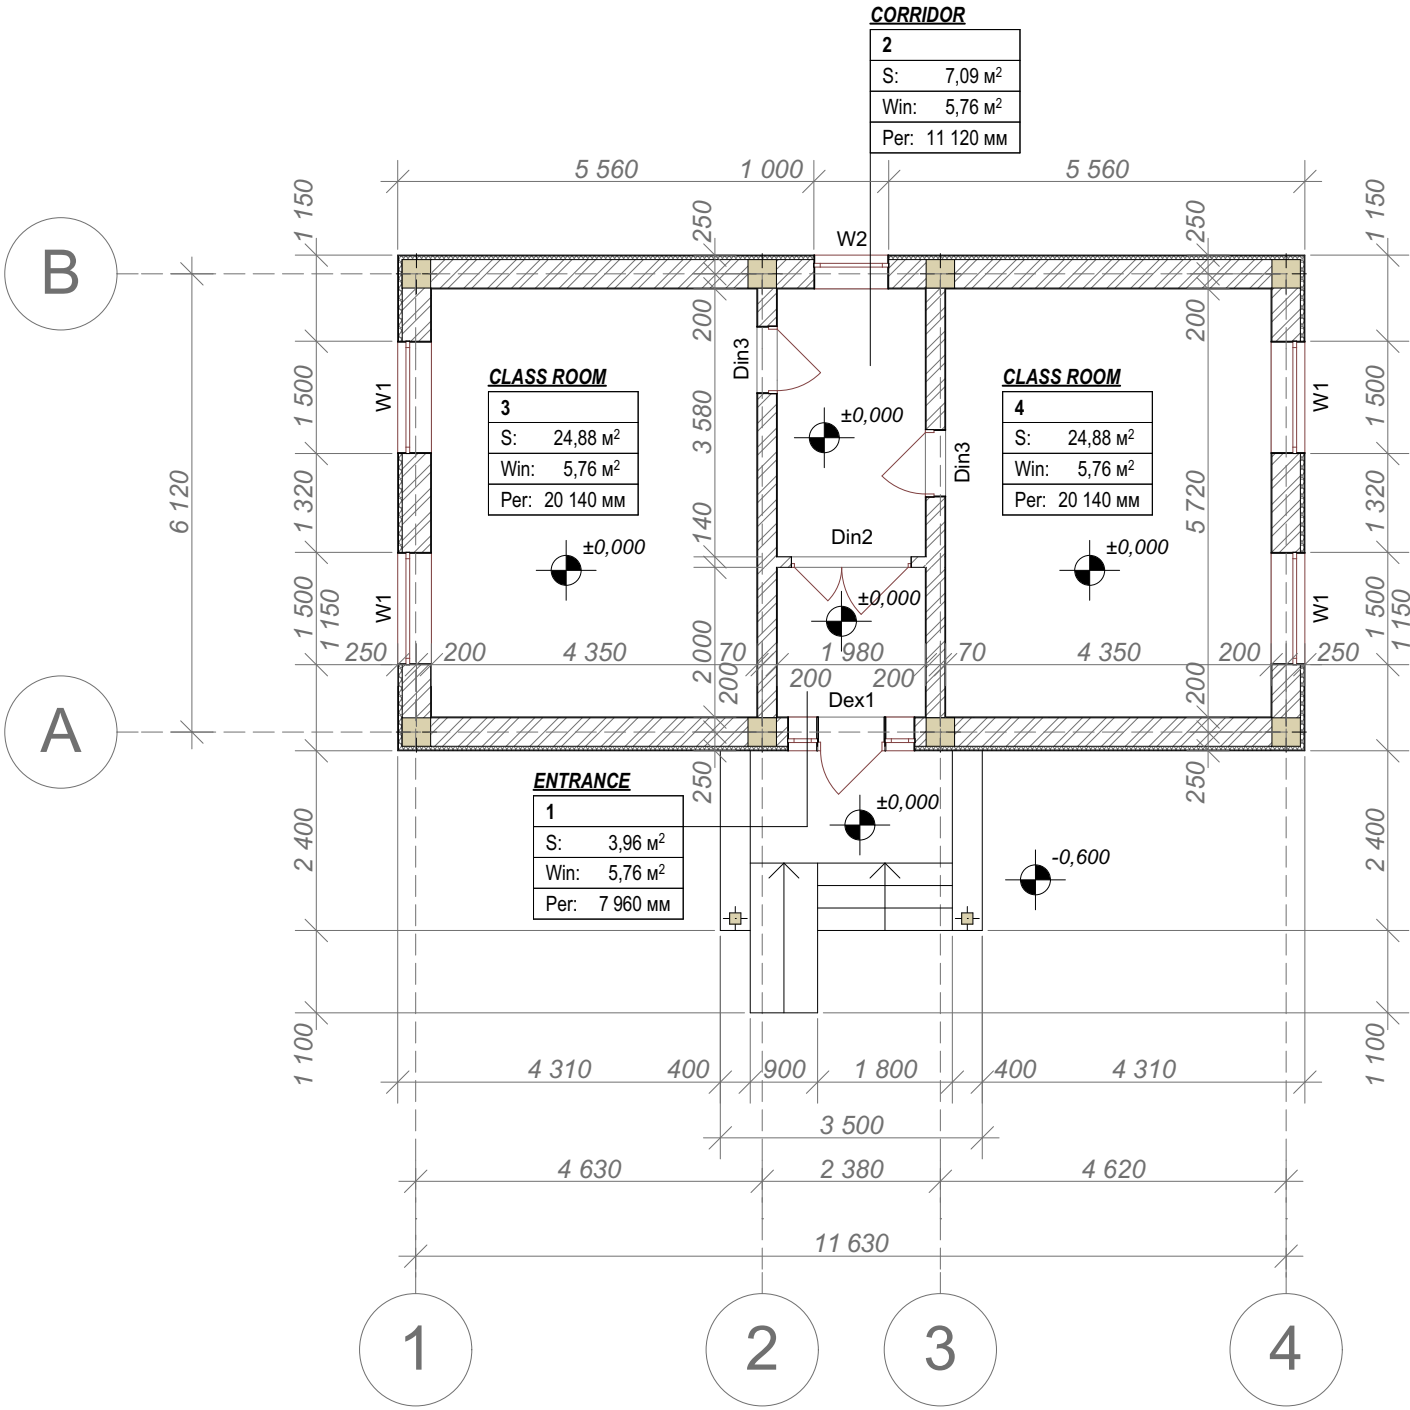

ROOM SPECIFICATION:		m ²
1	ENTRANCE	3,96
2	CORRIDOR	7,09
3	CLASS ROOM	24,88
4	CLASS ROOM	24,88
TOTAL AREA OF ROOMS		60,81 m ²
TOTAL AREA OF BUILDING		80,23 m ²

СОГЛАСОВАНО:


Взамен инв. N

Подпись и дата

Инв. N подл.

	NAME/SURNAME	SIGNATR	REV.	PROJECT NAME:		
				PROJECT NUMBER:		DATE:
ARCHITECT				ADDRESS:		TYPE
ENGINEER						PAGE NO
						PAGES
DRAWN BY				LIST NAME: PLAN OF WALLS		
CHECKED BY						

ROOF PLAN

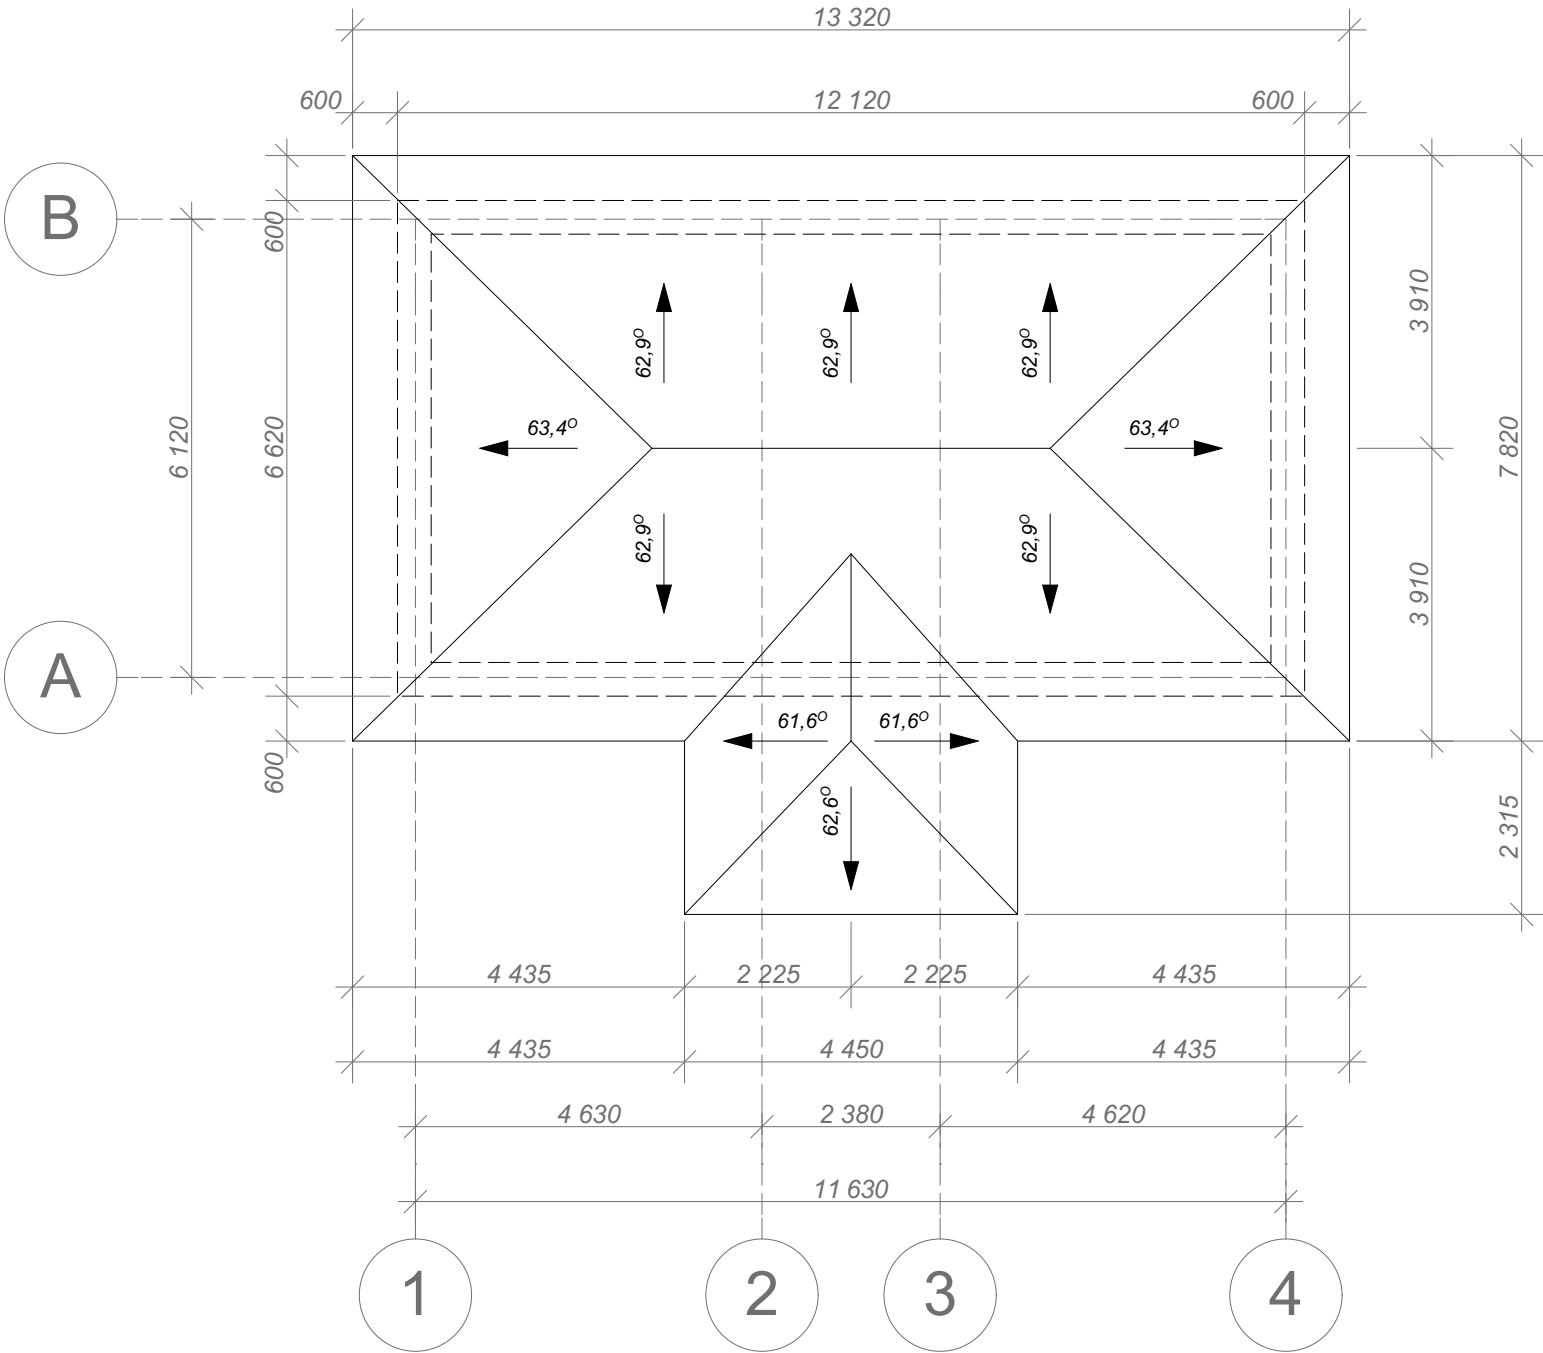

СОГЛАСОВАНО:

Взамен инв. N

Подпись и дата

Инв. N подл.

	NAME/SURNAME.	SIGNATR.	REV.	PROJECT NAME:		
				PROJECT NUMBER:		DATE:
ARCHITECT				ADDRESS:		TYPE
						PAGE NO
						PAGES
				LIST NAME: ROOF PLAN		

FACADE 1-4



FACADE B-A

СОГЛАСОВАНО:

Взамен инв. N

Подпись и дата

Инв. N подл.

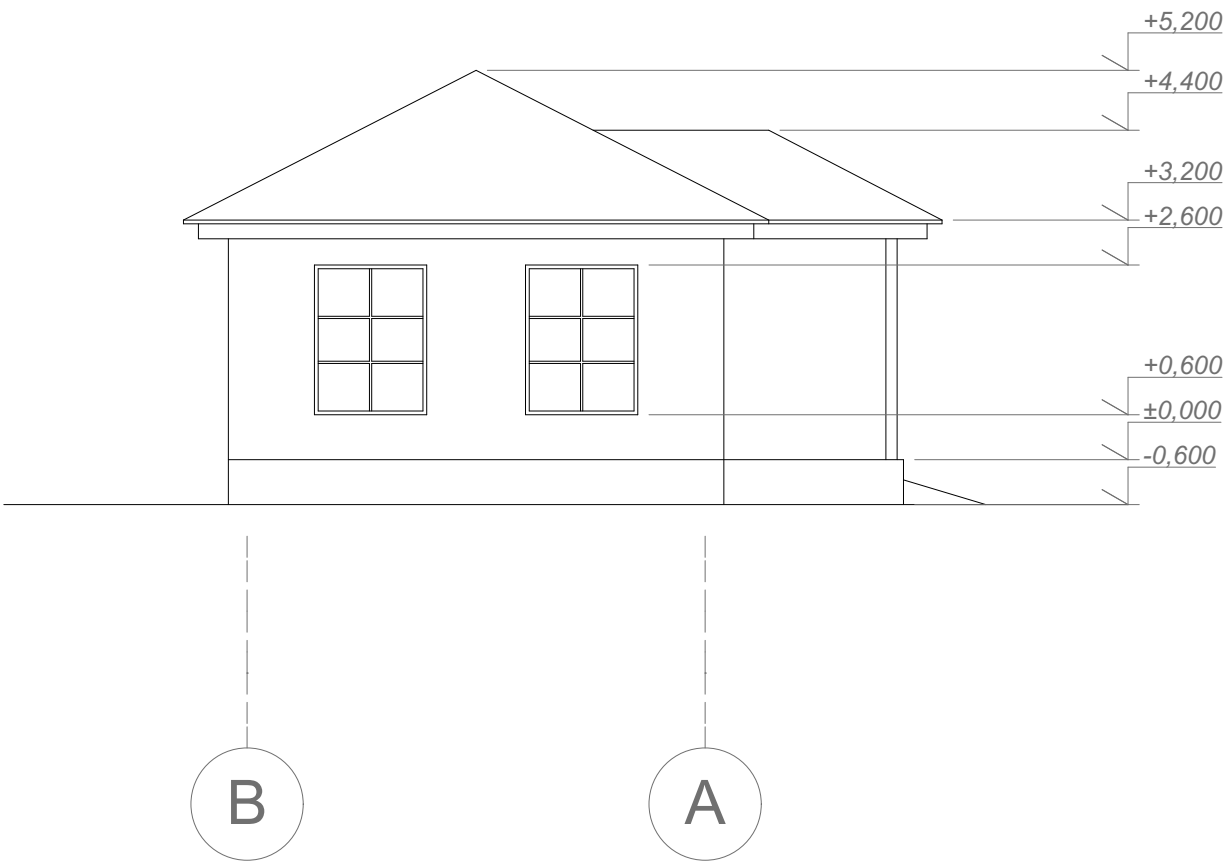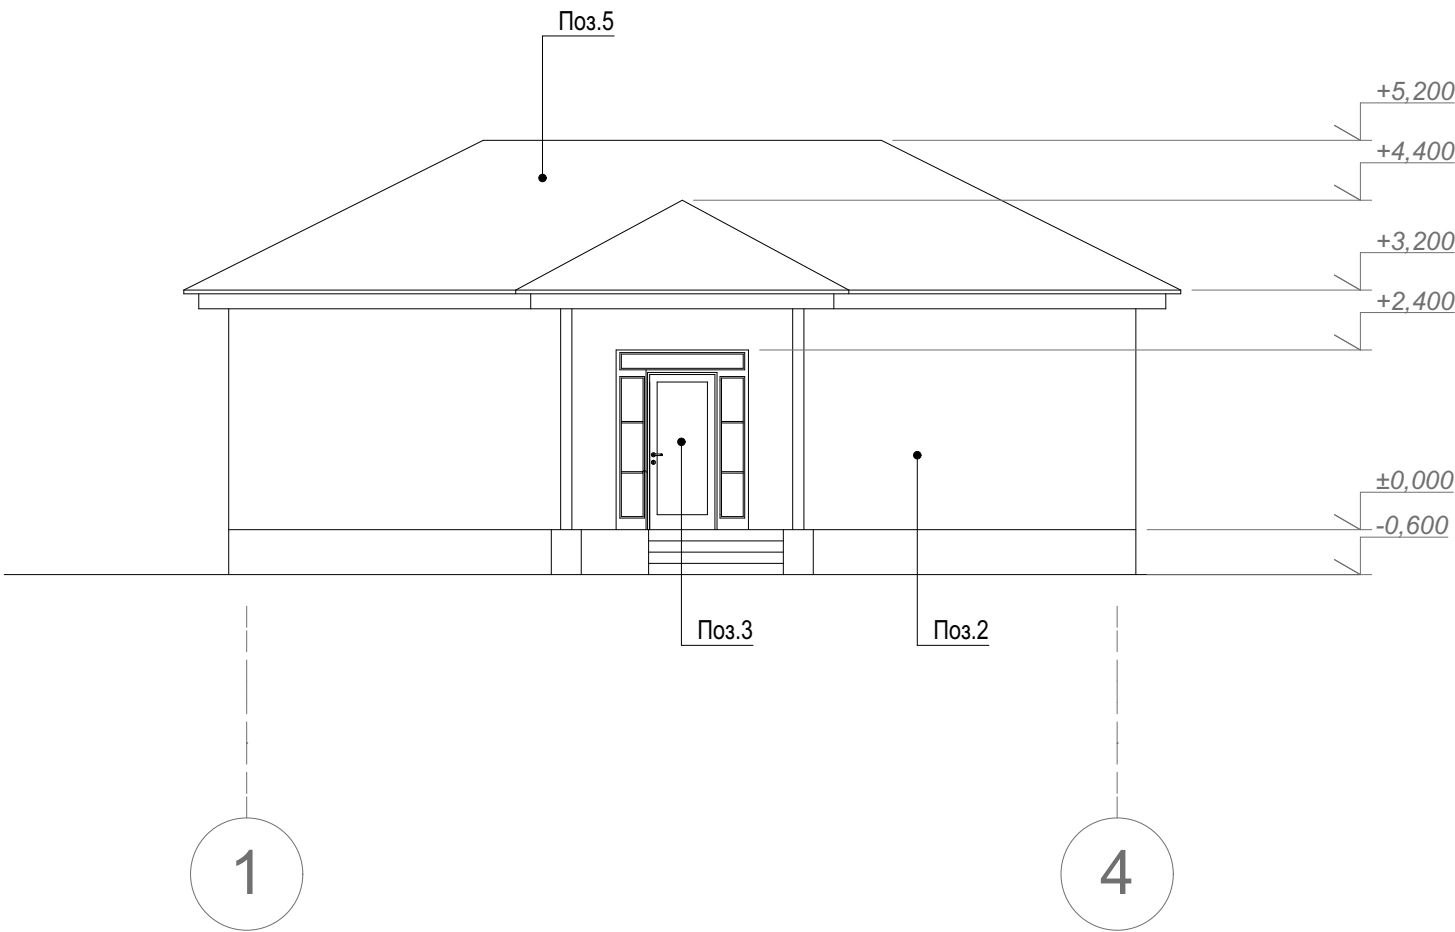

				PROJECT NAME:			
				PROJECT NUMBER:		DATE:	
ARCHITECT				ADDRESS:		TYPE	PAGE NO
ENGINEER							PAGES
				LIST NAME: FACADES			
DRAWN BY							
CHECKED BY							


СОГЛАСОВАНО:

Взамен инв. N

Подпись и дата

Инв. N подл.


FACADE 4-1

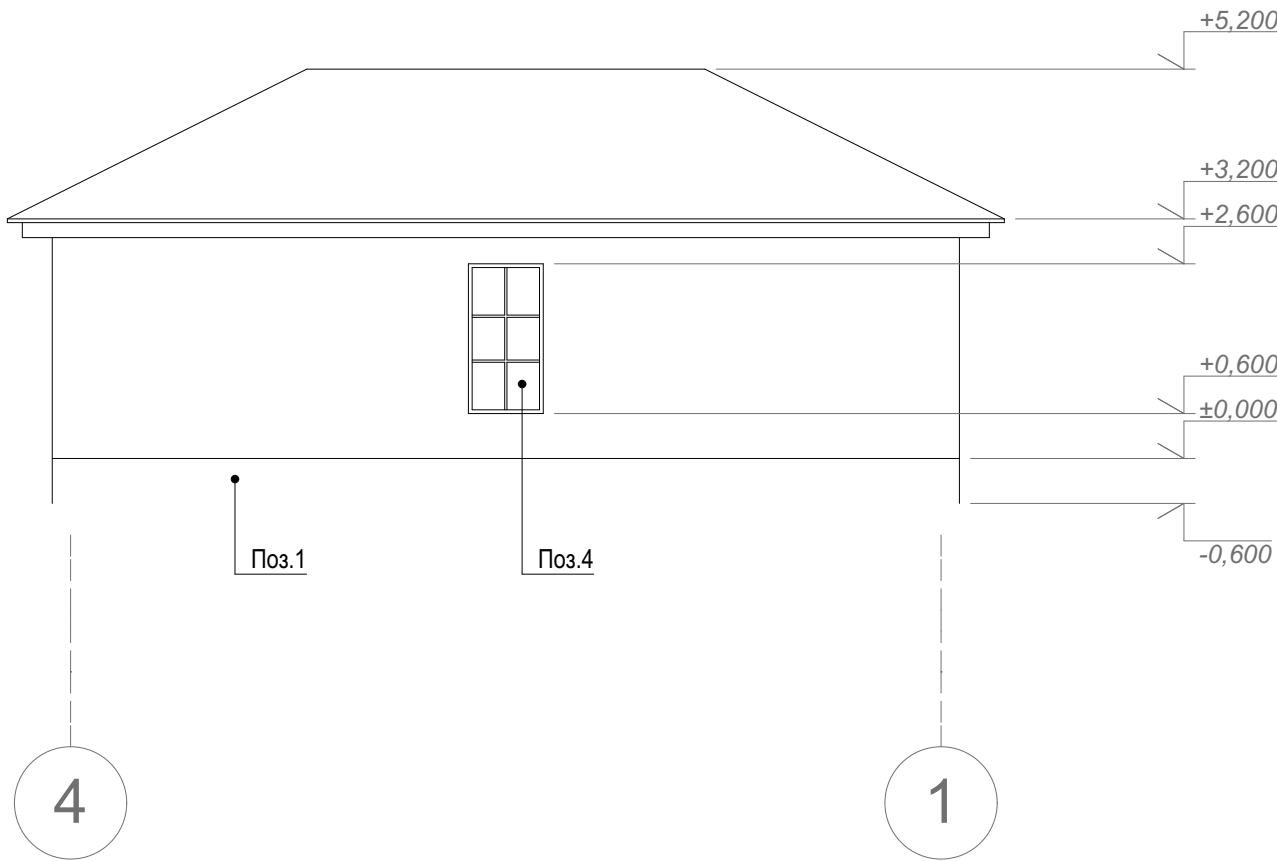

Ведомость отделки фасадов

Поз.отдели	Наименование элемента фасада	Наименование материала отделки
1	Фундамент	Керамический плиты
2	Стены	Штукатурка
3	Двери	Металлопластиковые
4	Окно	Металлопластиковые
5	Кровля	Крашенный профнастил

FACADE A-B

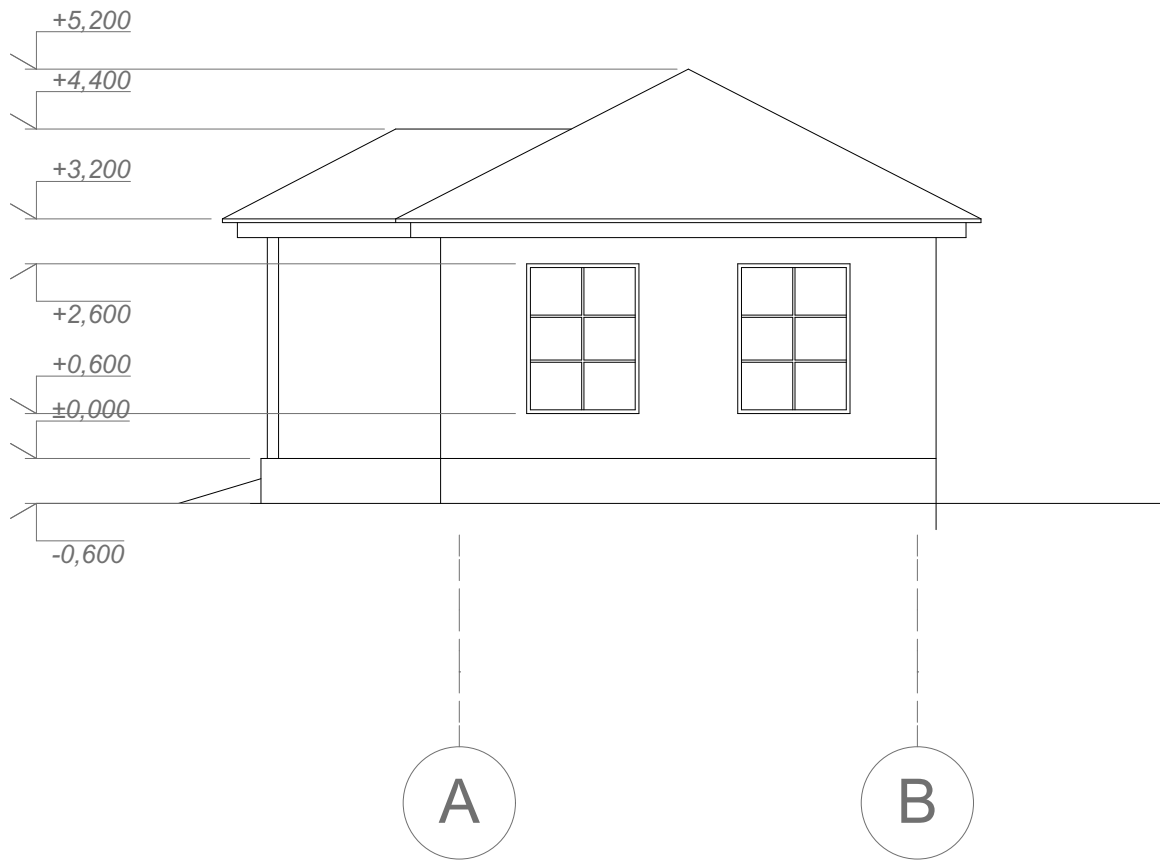

				PROJECT NAME:			
				PROJECT NUMBER:			
				DATE:			
ARCHITECT				ADRESS:		TYPE	PAGE NO
ENGINEER							PAGES
DRAWN BY				LIST NAME: FACADES			
CHECKED BY							

SECTION 1-1

SECTION 2-2

СОГЛАСОВАНО:



Взамен инв. N

Подпись и дата

Инв. N подл.






factory acrylic coated galvanized metal roofing t=0,5mm
purlins, 50x50mm
rafters, 50x150mm
batt insulation R-19
concrete slab
gypsum board ceiling

factory acrylic coated galvanized metal roofing t=0,5mm
purlins, 50x50mm
rafters, 50x150mm
batt insulation R-19
concrete slab
gypsum board ceiling

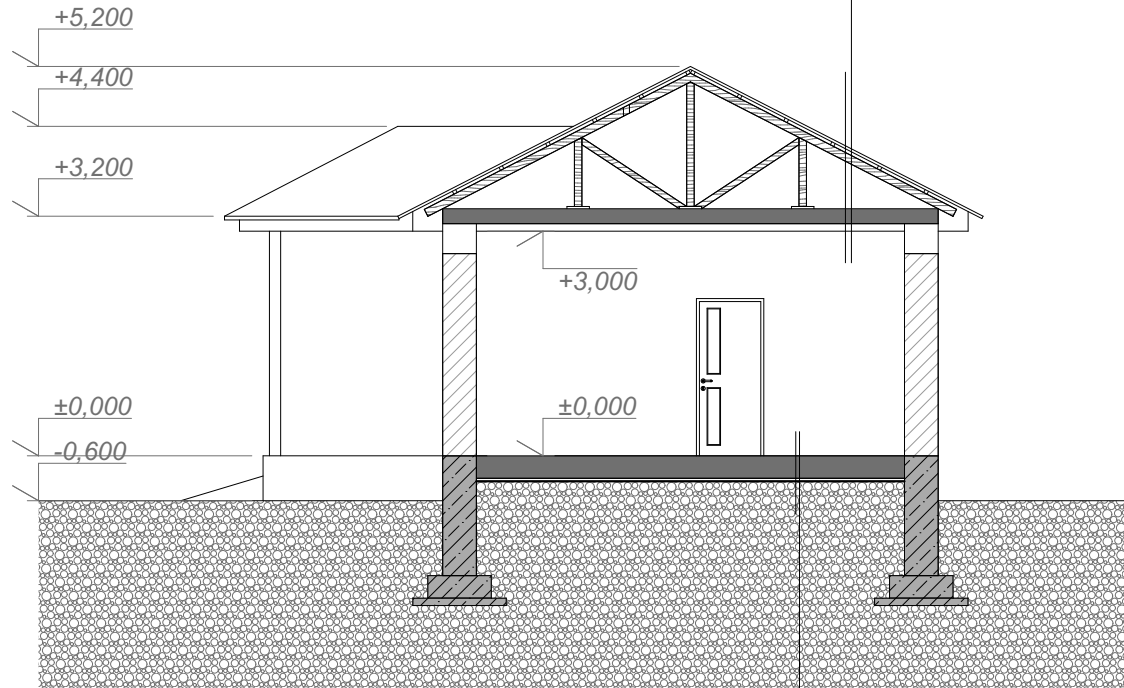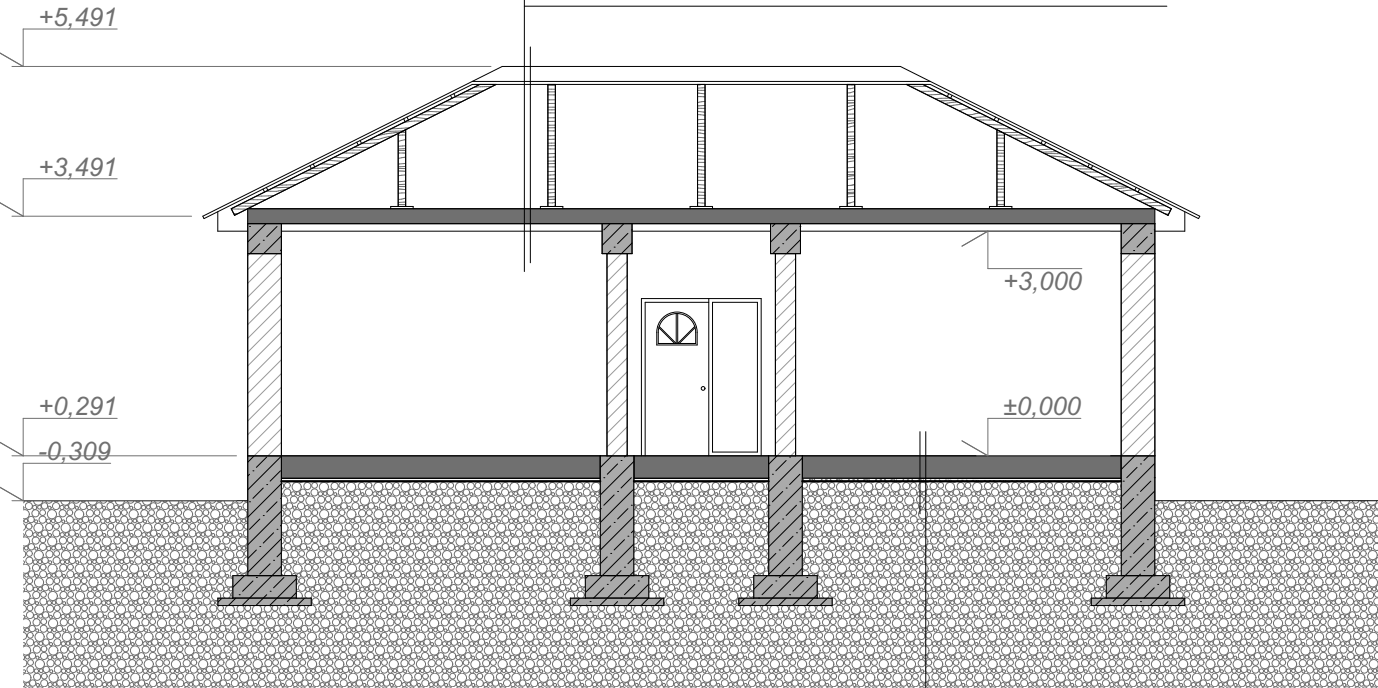

SPECIFICATION OF DOORS
AND WINDOWS:

laminate floor deck or ceramic tile
slab on floor
concrete floor
poluethylene vapor barrier
termite treeted compacted fill
ground

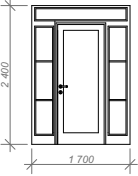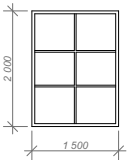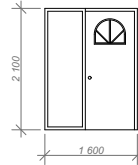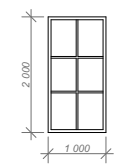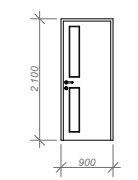	<u>Dex1</u> Exterior Aluminium Door = 1 pc		<u>W1</u> Exterior PVC Window = 4 pcs
	<u>Din2</u> Exterior Aluminium Door = 1 pcs		<u>W2</u> Exterior PVC Window = 1 pcs
	<u>Din3</u> Exterior Aluminium Door = 2 pcs		

				PROJECT NAME:		
				PROJECT NUMBER:		DATE:
ARCHITECT				ADRESS:		TYPE
ENGINEER						PAGE NO
				LIST NAME: SECTIONS		PAGES
DRAWN BY						
CHECKED BY						



СОГЛАСОВАНО:			

Имя, N подп.	Подпись и дата	Владелец инв. N

	NAME/SURNAME	SIGNATR	REV.	PROJECT NAME:		
				PROJECT NUMBER:		DATE:
ARCHITECT				ADDRESS:	TYPE	PAGE NO
ENGINEER						PAGES
DRAWN BY				LIST NAME: PERSPECTIVE		
CHECKED BY						

PERSPECTIVE



СОГЛАСОВАНО:			
Имя, N подп.	Подпись и дата	Взамен инв. N	

	NAME/SURNAME	SIGNATR	REV.	PROJECT NAME:		
				PROJECT NUMBER:	DATE:	
ARCHITECT				ADRESS:	TYPE	PAGE NO
ENGINEER						PAGES
DRAWN BY				LIST NAME: PERSPECTIVE		
CHECKED BY						